


Former recreation center building to be demolished and replaced with green space.

Location of building addition; 2-story addition will be built into existing hill. Finished height will be similar to existing school.

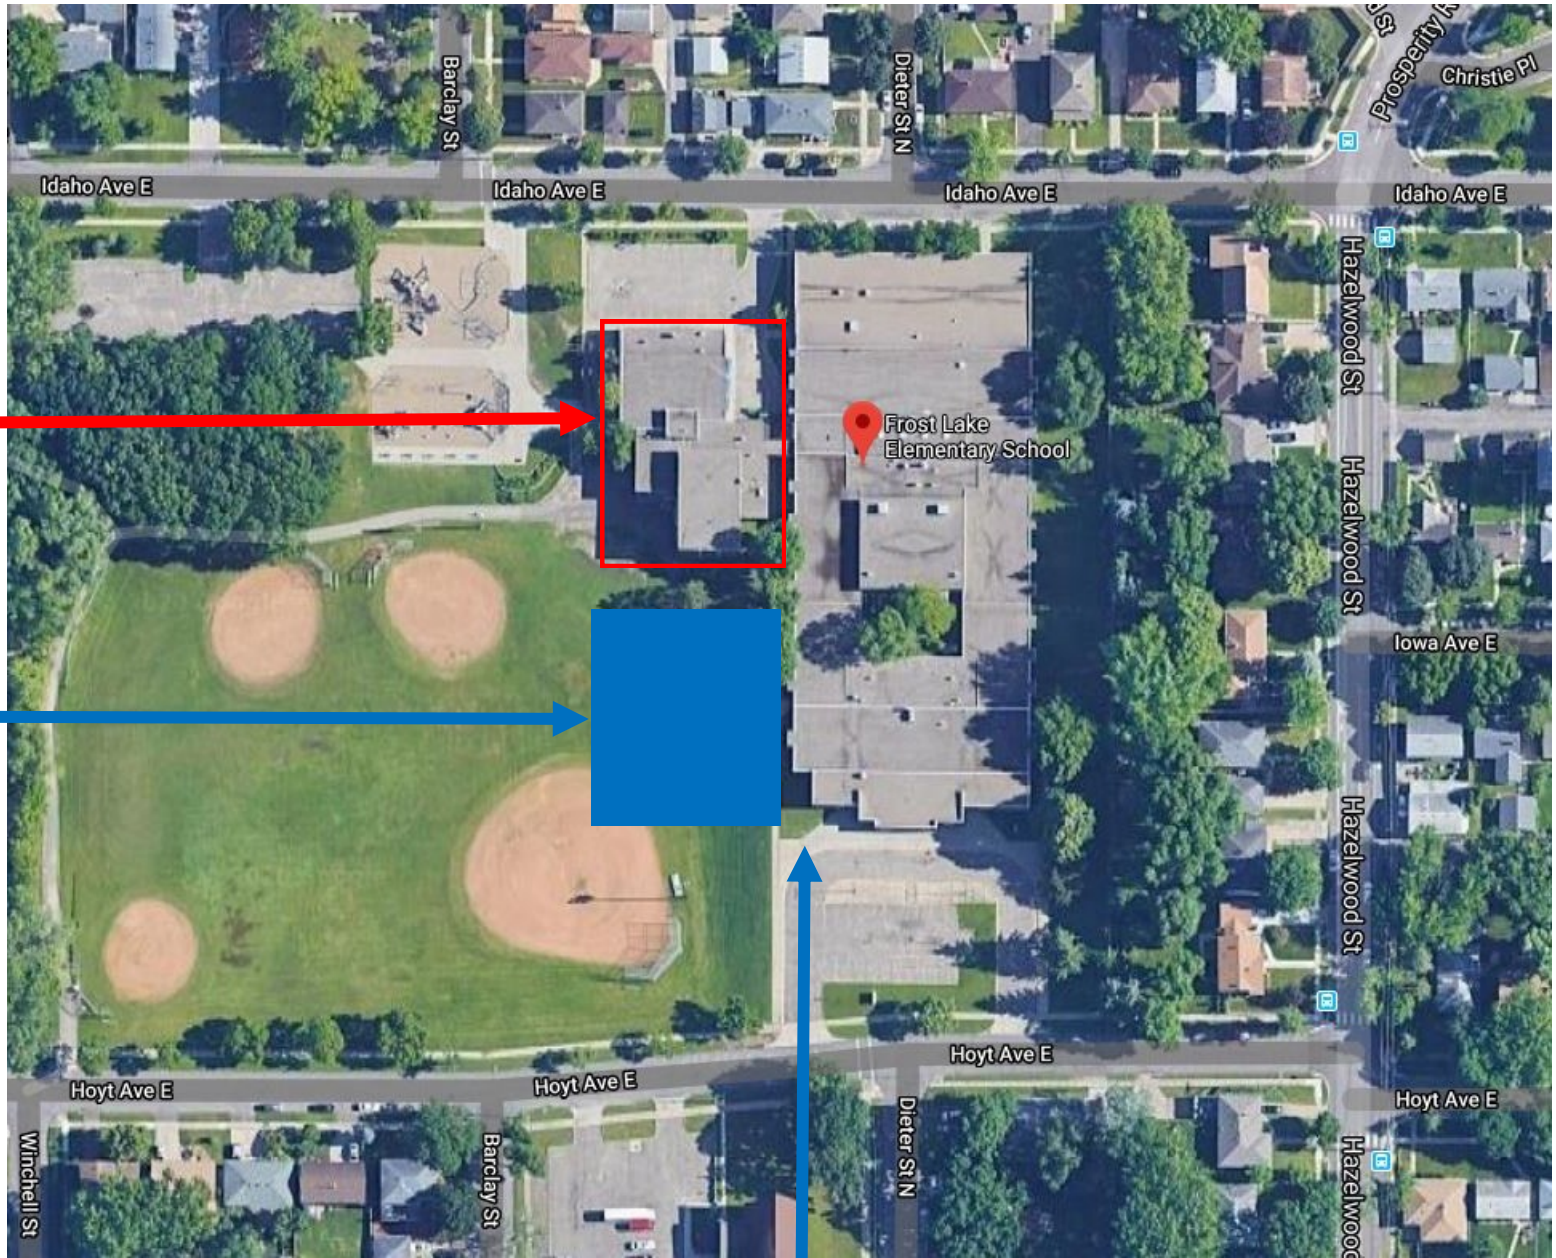

Location of new front entrance.